


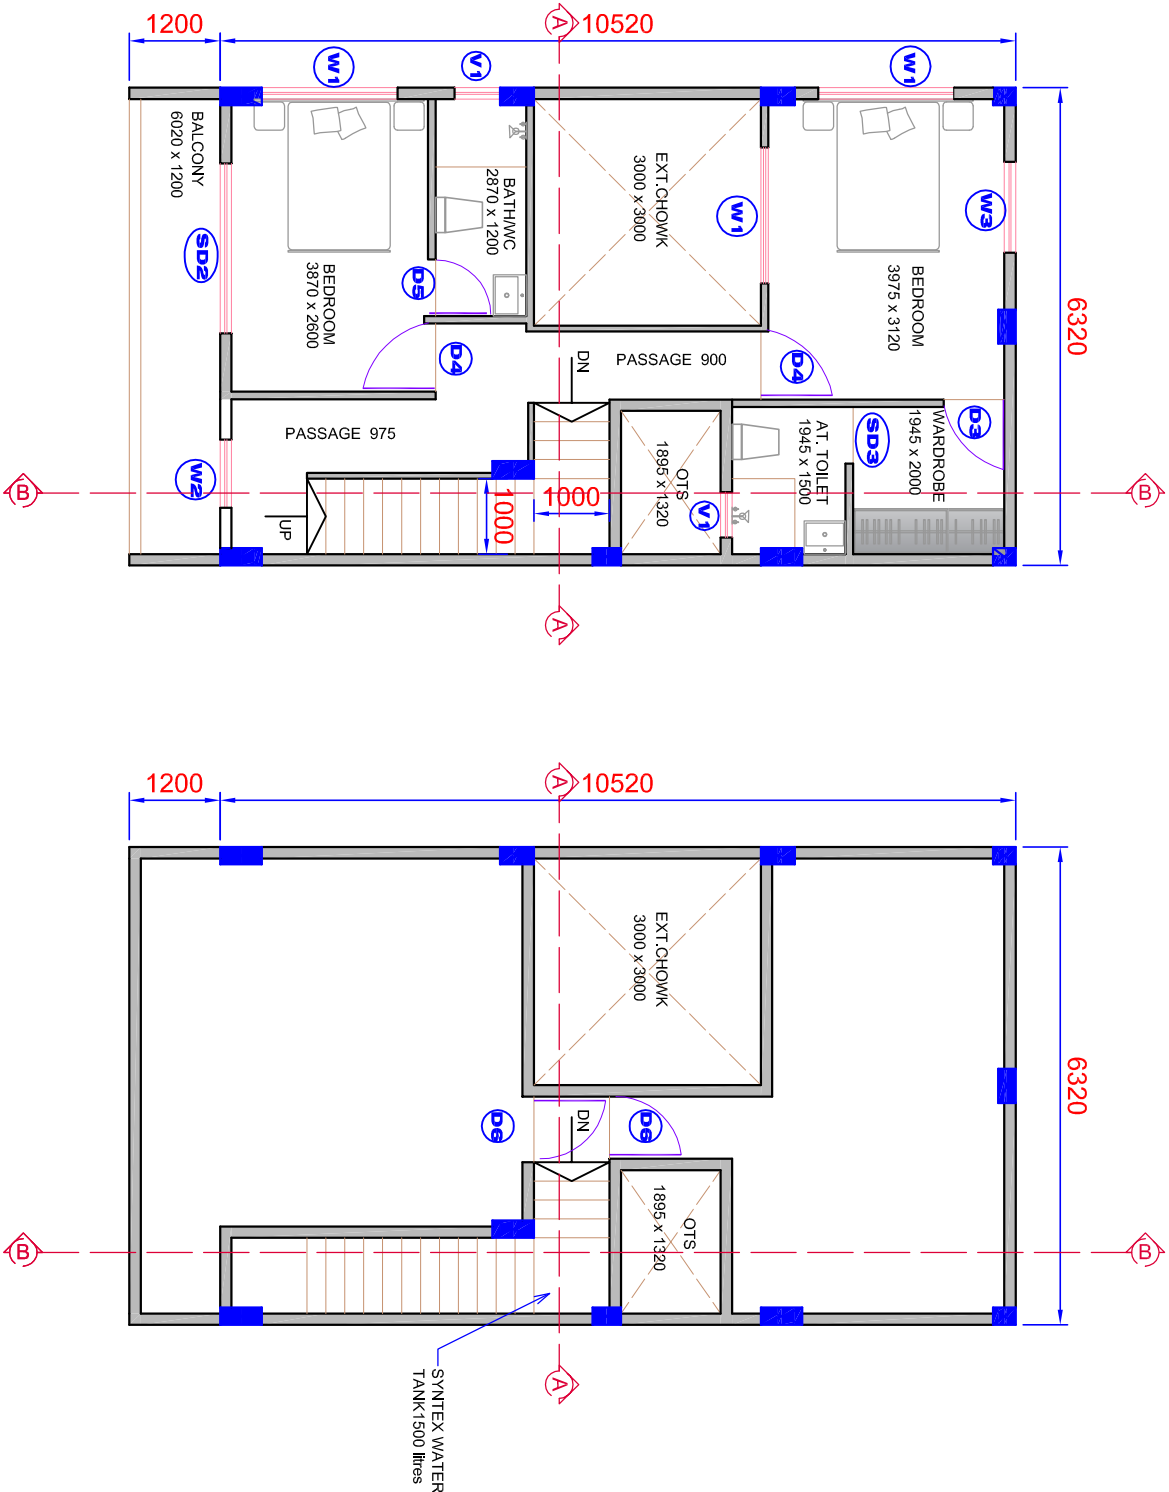


DOORS & WINDOWS SCHEDULE					
S.NO	TYPE	DESCRIPTION	NOS	SIZE	SILL LEVEL
1.	RS1	M.S. SAFETY DOOR	1	1000x2100	
2.	SD1	ALLUMINIUM SLIDING DOOR	1	900x2100	
3.	SD2	ALLUMINIUM SLIDING DOOR	3	2250x2100	
4.	SD3	ALLUMINIUM SLIDING DOOR	2	750x2000	
5.	D4	T.W.FLUSH DOOR	4	900x2100	
6.	D5	PVC FLUSH DOOR	4	750x2000	
7.	D6	M.S. DOOR	2	900x2100	
8.	FD7	M.S. FOLDING DOOR	1	6020x2150	
9.	W1	ALUMINIUM GLAZED WINDOW	8	1800x1200	900
10.	W2	ALUMINIUM GLAZED WINDOW	4	900x1850	600
11.	W3	ALUMINIUM GLAZED WINDOW	3	1200x1200	900
12.	V1	ALUMINIUM LOUVERED WINDOW	5	600x 900	1100


SECOND FLOOR PLAN

TERRACE FLOOR PLAN

SCALE-1:100

SCALE-1:100

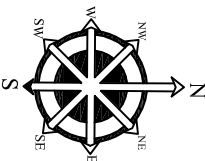NORTH		NO.		DATE		REVISIONS	
							
		PROJECT : PROPOSED RESIDENTIAL BUILDING , ON C.S.NO. 1004/4B/1A/2, 'A', WARD, NEAR PETALA, KOLHAPUR.					
		CLIENT : SHRI. MAHADEVRAO VASANTRAO DHADAM					
		DETAILS OF : WORKING DRAWINGS					
DRG BY		CHKD BY		DATE		DRG.NO.	
R.P.P.		A.M.D.		08/12/22		11	

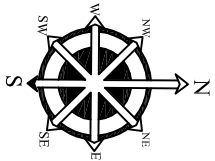

RASIKA P. HAVAL


B.Arch.
M.Arch.(Mumbai)(Urban Conservation)

Architect & Urban Conservationist

E-Mail : rasikahaval96@gmail.com

Tel :- 0231 / 2543024

M :- 9561087575

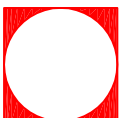

PRASHANT M. HAVAL

B.E.(CIVIL), M.E. (Structures)
M.J.E. C.Eng. F.I.V.
M.I.StructE(India)

Architectural & Structural Engineers.

Shop No.3/4/5, Akshay Plaza,
1761 /1A, 'D', Shukravar peth,
Near Dorle Corner,
Kolhapur - 416 002

E-Mail : prashant_haval@rediffmail.com

Tel :- 0231 / 2543024

M :- 9890162404